
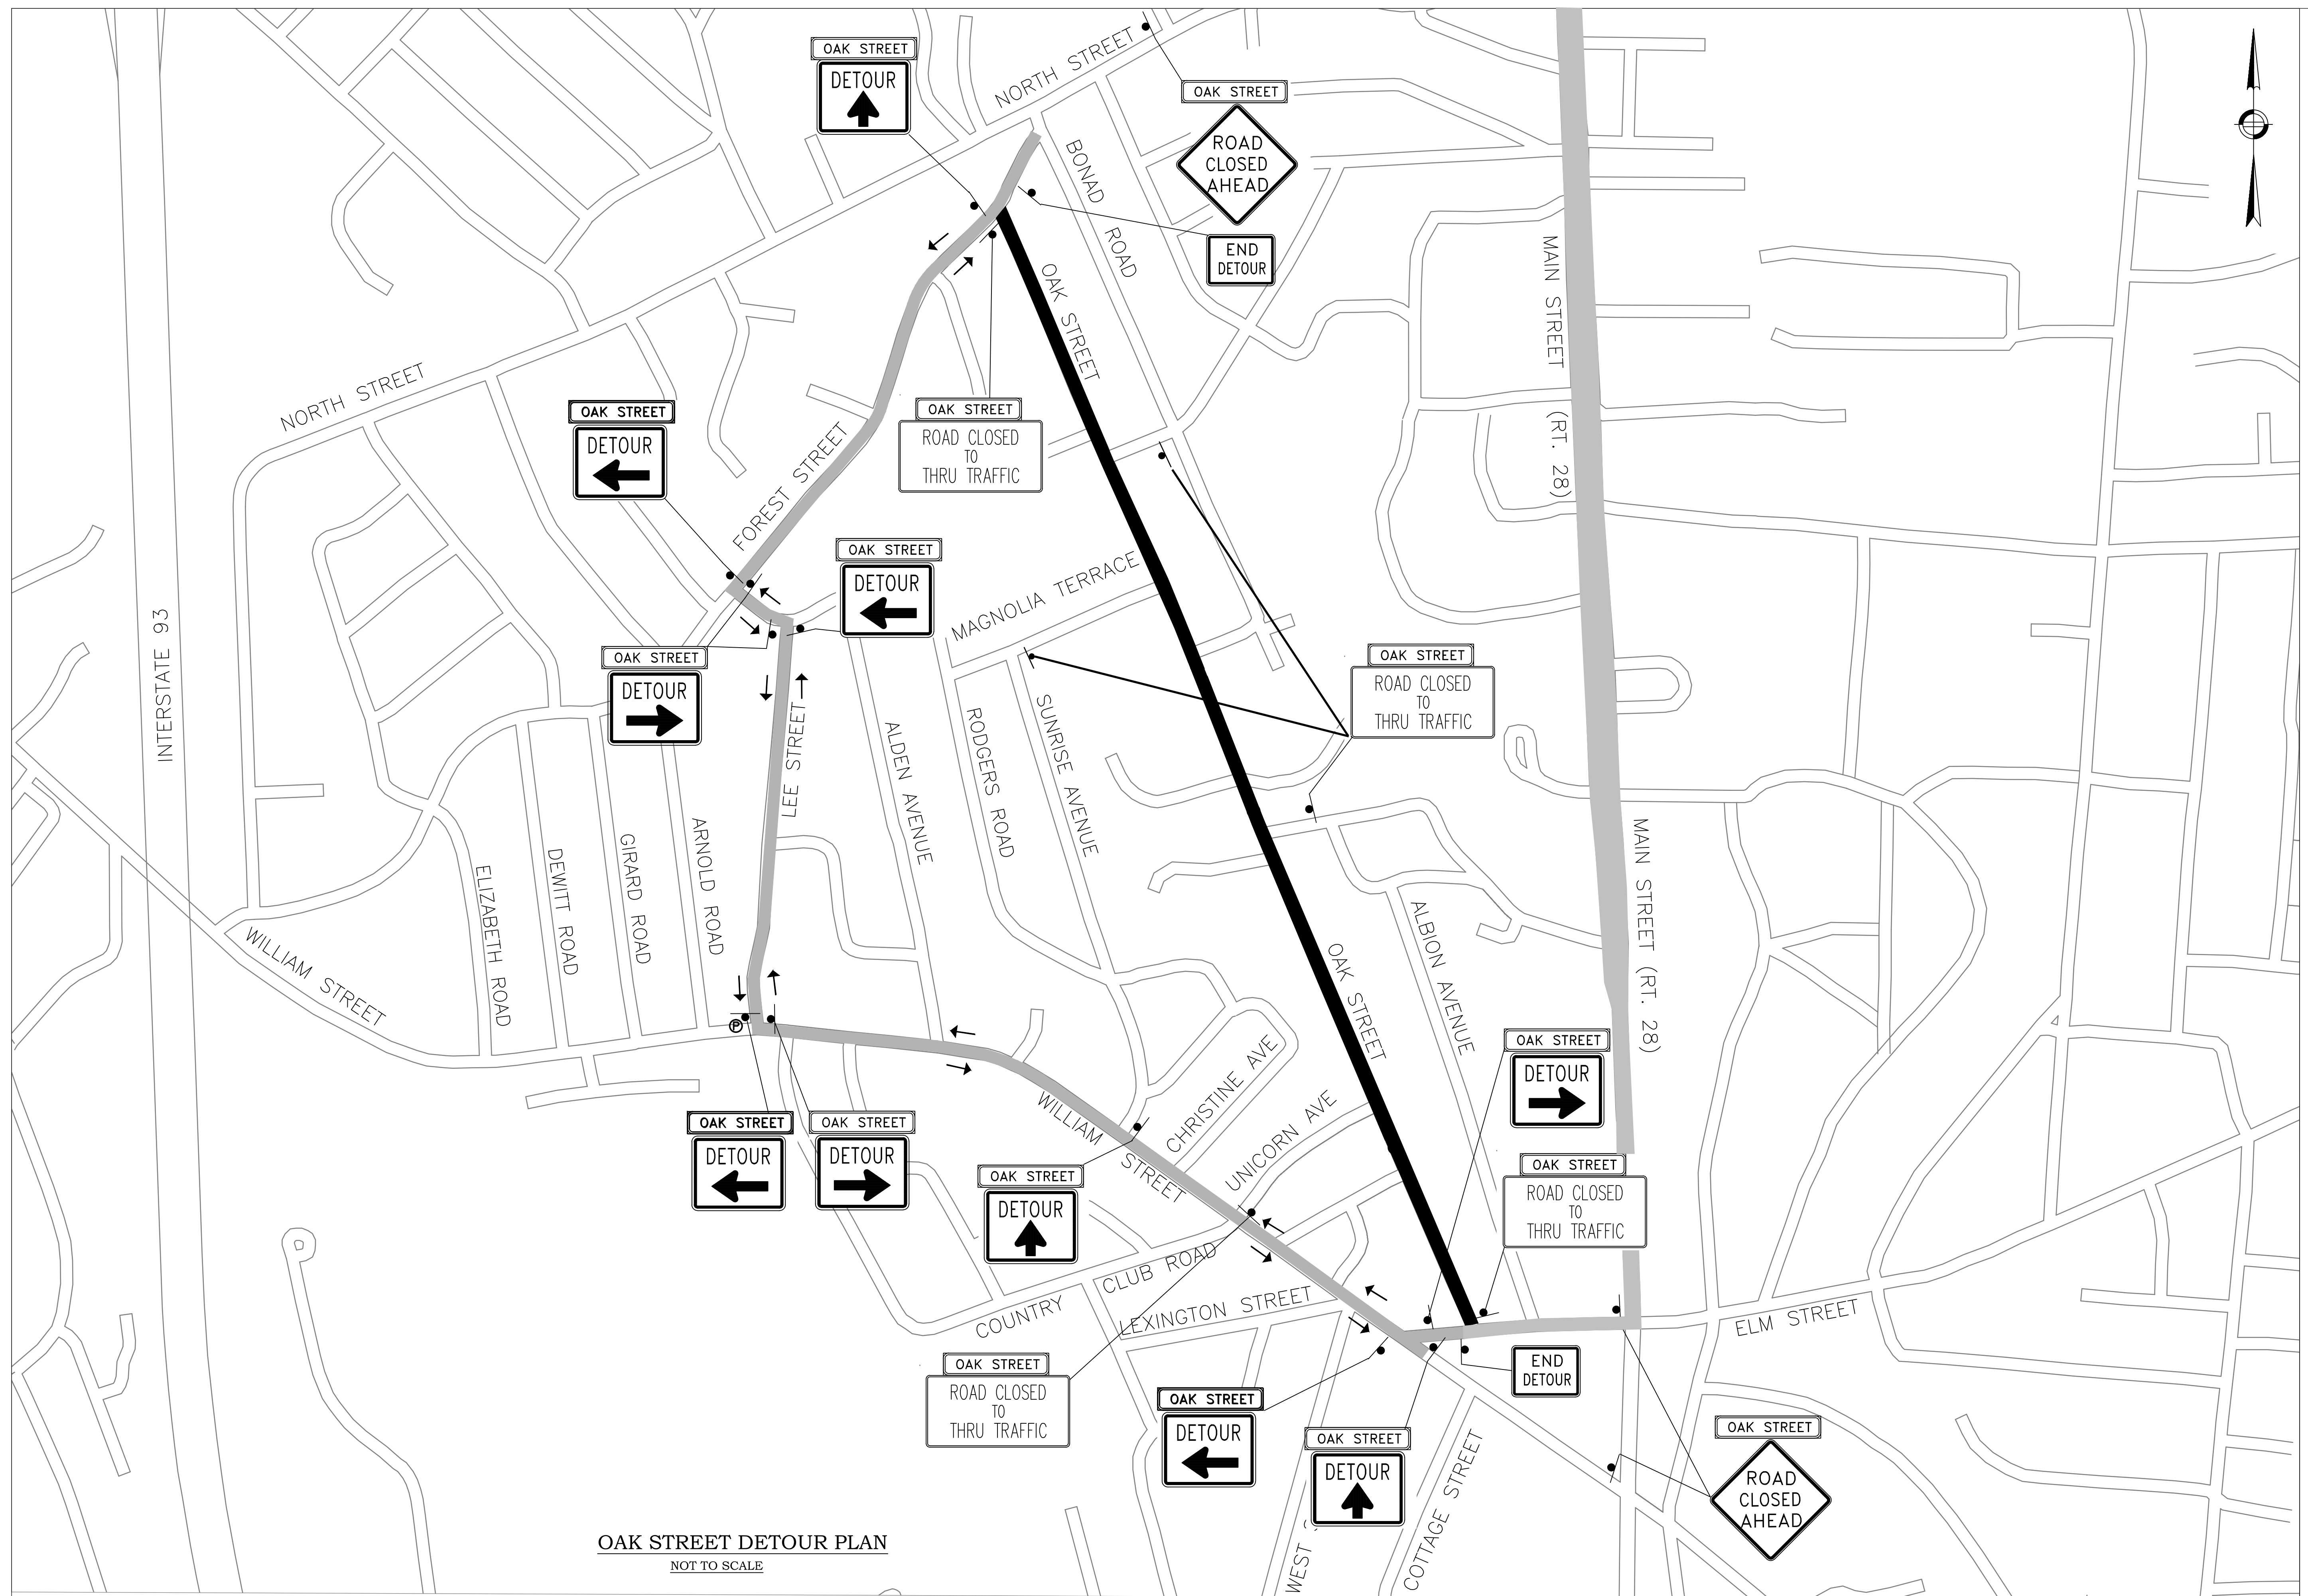


NOTES:

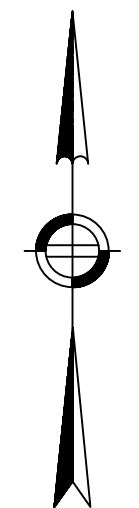

OAK STREET DETOUR PLAN  
NOT TO SCALE

**LEGEND:**  
 DETOUR ROUTE  
 ROAD CLOSURE

NO.	DATE	BY	CHK'D	REVISION

CONTRACT NO. : 7478	CAD FILE NO. :
ACCESSION NO. : 702412	SECTION NO. :
DATE:	DESIGNED BY:
SCALE:	DRAWN BY:
	CHECKED BY:
	APPROVED BY:

**MASSACHUSETTS WATER RESOURCES AUTHORITY**  
 PREPARED BY :

DRAWING NO. :  
 NORTHERN INTERMEDIATE HIGH PIPELINE  
 PROJECT CONSTRUCTION OF WATER MAIN  
 SECTIONS 110 & 112  
 CONSTRUCTION ZONE SAFETY PLAN  
 OAK STREET DETOUR PLAN